




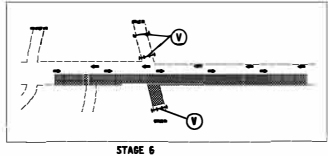


- OKEMOS Rd** SP-1
NORTH M3-1 (24"x 12")
DETOUR M4-9 (S) (30"x 24")
A
- OKEMOS Rd** SP-1
SOUTH M3-3 (24"x 12")
DETOUR M4-9 (S) (30"x 24")
B
- OKEMOS Rd** SP-1
NORTH M3-1 (24"x 12")
DETOUR M4-9 (AL) (30"x 24")
C
- OKEMOS Rd** SP-1
SOUTH M3-3 (24"x 12")
DETOUR M4-9 (AL) (30"x 24")
D
- OKEMOS Rd** SP-1
NORTH M3-1 (24"x 12")
DETOUR M4-9 (L) (30"x 24")
E
- OKEMOS Rd** SP-1
SOUTH M3-3 (24"x 12")
DETOUR M4-9 (L) (30"x 24")
F
- OKEMOS Rd** SP-1
NORTH M3-1 (24"x 12")
DETOUR M4-9 (AR) (30"x 24")
G
- OKEMOS Rd** SP-1
SOUTH M3-3 (24"x 12")
DETOUR M4-9 (AR) (30"x 24")
H
- OKEMOS Rd** SP-1
NORTH M3-1 (24"x 12")
DETOUR M4-9 (R) (30"x 24")
I
- OKEMOS Rd** SP-1
SOUTH M3-3 (24"x 12")
DETOUR M4-9 (R) (30"x 24")
J
- END DETOUR M4-8a (24"x 18")
NORTH M3-1 (24"x 12")
OKEMOS Rd SP-1
K
- END DETOUR M4-8a (24"x 18")
SOUTH M3-3 (24"x 12")
OKEMOS Rd SP-1
L
- ROAD WORK AHEAD W20-1
M
- DETOUR AHEAD W20-2
N

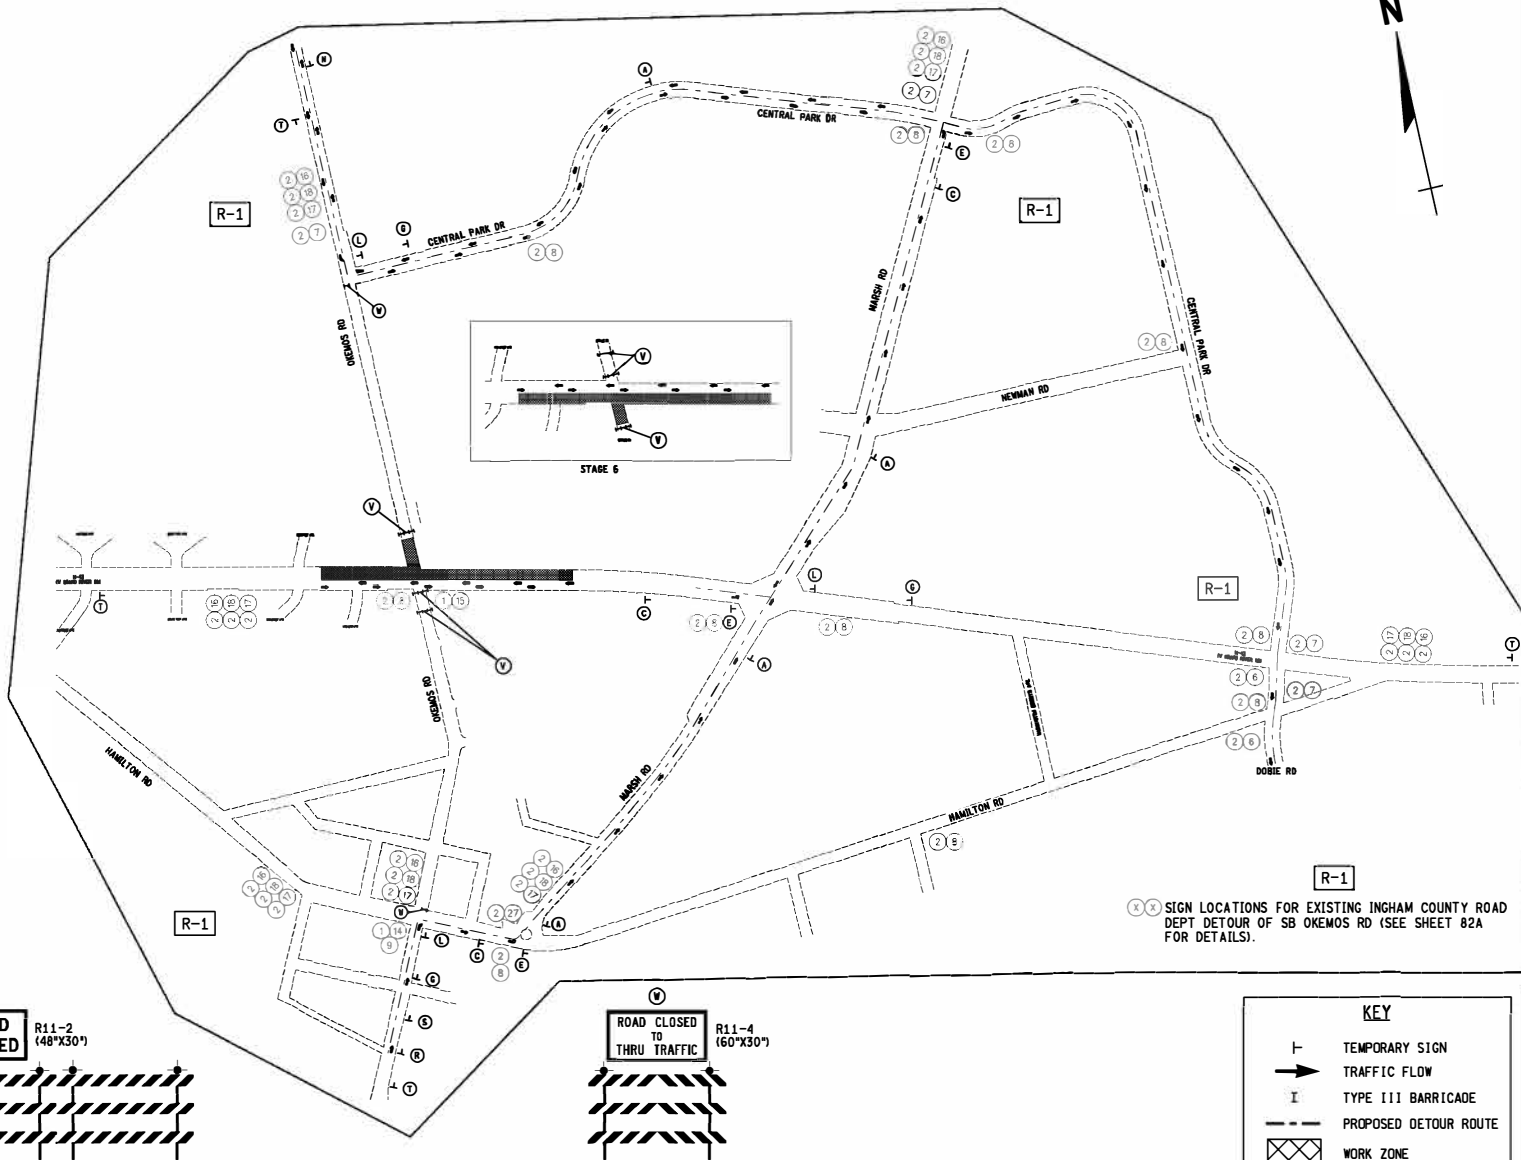

(X) SIGN LOCATIONS FOR EXISTING INGHAM COUNTY ROAD DEPT DETOUR OF SB OKEMOS RD (SEE SHEET 82A FOR DETAILS).

**OKEMOS RD
CLOSED AT
GRAND RIVER
FOLLOW DETOUR**

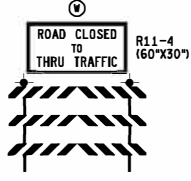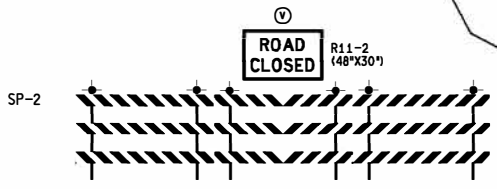


KEY	
	TEMPORARY SIGN
	TRAFFIC FLOW
	TYPE III BARRICADE
	PROPOSED DETOUR ROUTE
	WORK ZONE

PLAN REVISION R-1

PLAN REVISIONS			NO SCALE	DATE: 03/02/22	CS: 33082	MAINTAINING TRAFFIC DETOUR MAP	DRAWING SHEET	
NO.	DATE	DESCRIPTION						NO.
R1	03/02/22	JMR (CRD DETOUR COORDINATION)		DESIGN UNIT: RICK	JN: 113491A	OKEMOS RD DETOUR	MTDETR	82
				FILE: M43.113491.MOT_DETOUR.dgn	TSC: LANSING			

- PED-A M4-9dL (12"x18", BLACK/ORANGE)
- PED-B M4-9dR (12"x18", BLACK/ORANGE)
- PED-C M4-9h (12"x24", BLACK/ORANGE)
- PED-D M4-9f (12"x18", BLACK/ORANGE)

- PED-E W20-8 (24"x18", BLACK/WHITE)
- PED-F R9-9 (24"x12", BLACK/WHITE)
- PED-G PEDESTRIAN TYPE II BARRICADE, TEMP
- PED-H R9-11dR (24"x12", BLACK/WHITE)
- PED-I R9-11R (24"x18", BLACK/WHITE)

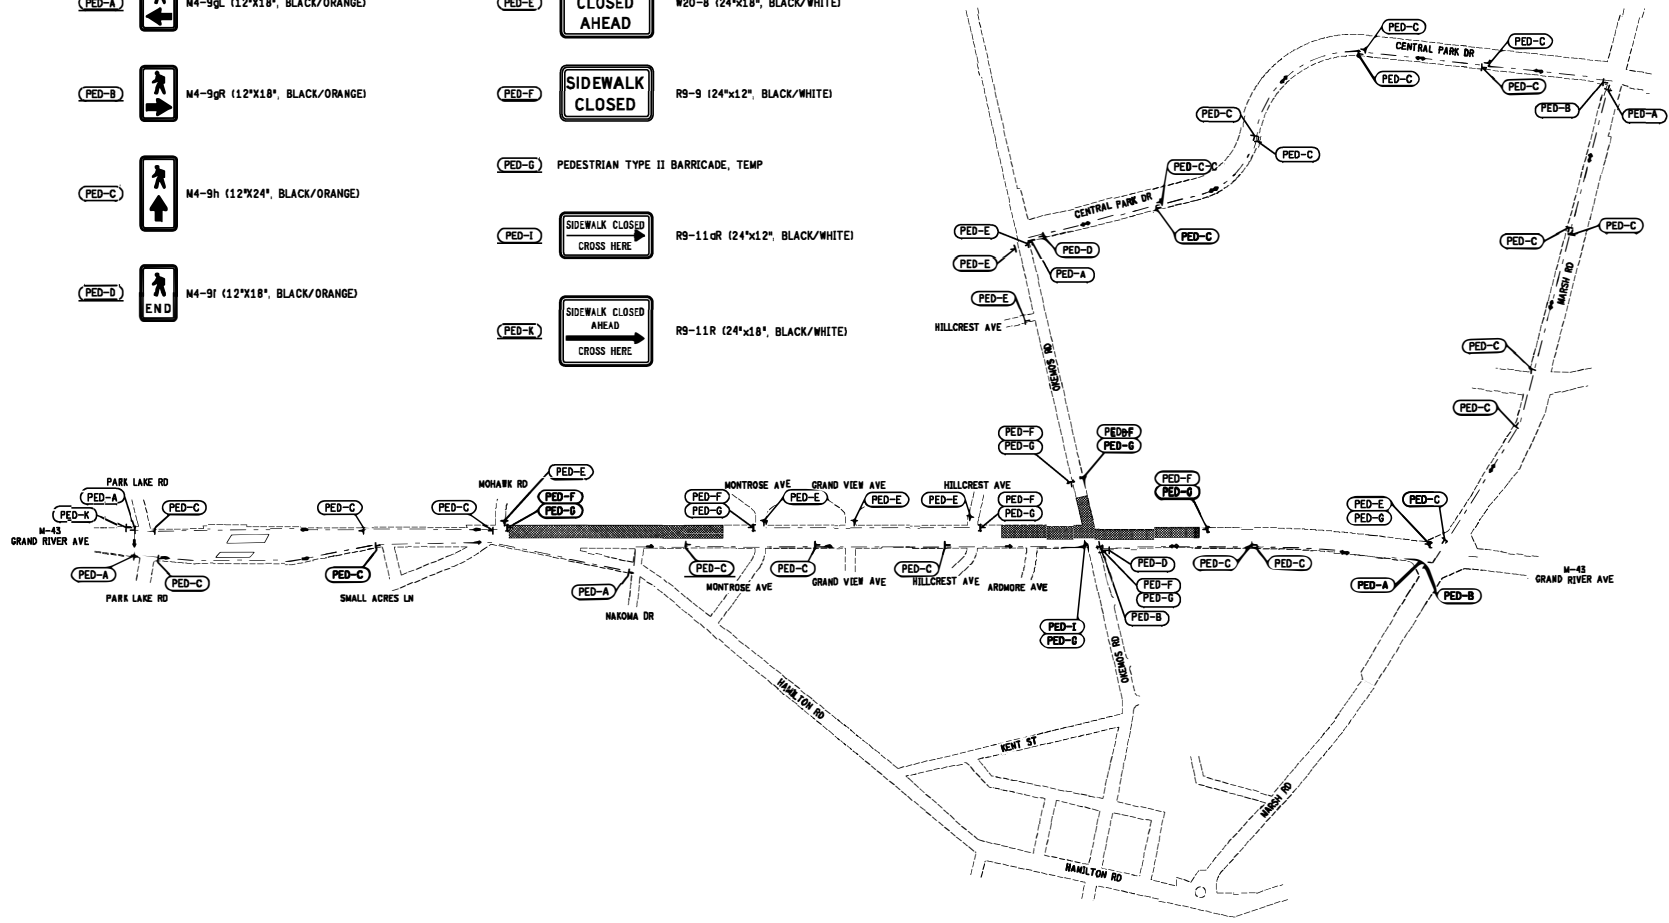

KEY

- TEMPORARY SIGN
- PEDESTRIAN TYPE II BARRICADE
- PROPOSED DETOUR ROUTE
- WORK ZONE

PLAN REVISIONS							
NO.	DATE	AUTH	DESCRIPTION	NO.	DATE	AUTH	DESCRIPTION
1	03/02/22	JMR	ADD PED DETOUR (NEW SHEET)				



NO SCALE

DATE: 03/02/22	CS: 33082
DESIGN UNIT: RICK	JUN: 113491A
FILE: M43.113491_MOT_PedDet_51g4.dwg	TSC: LANSING

MAINTAINING TRAFFIC	DRAWING SHEET
PEDESTRIAN DETOUR MAP	M43 SECT 1
STAGE 4	MDETR 5
	82B

PLAN REVISION R-1